




NORTH ELEVATION

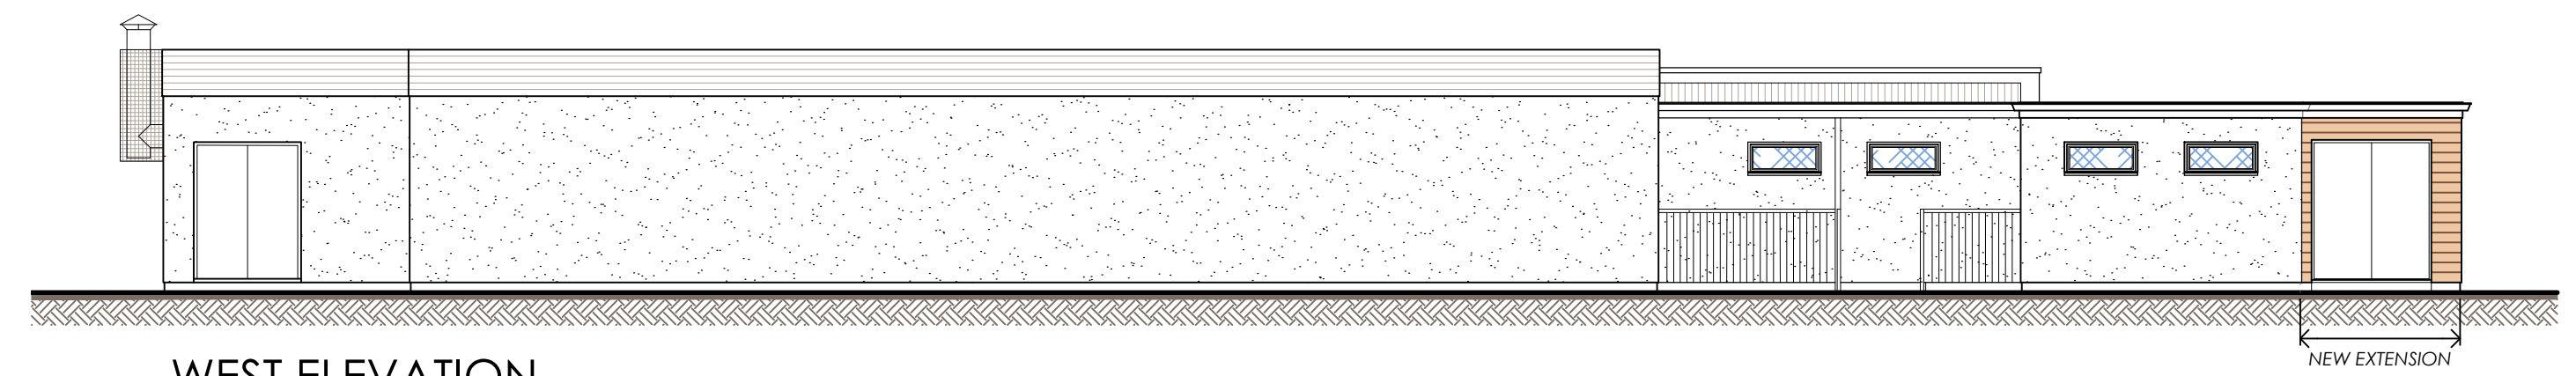

WEST ELEVATION

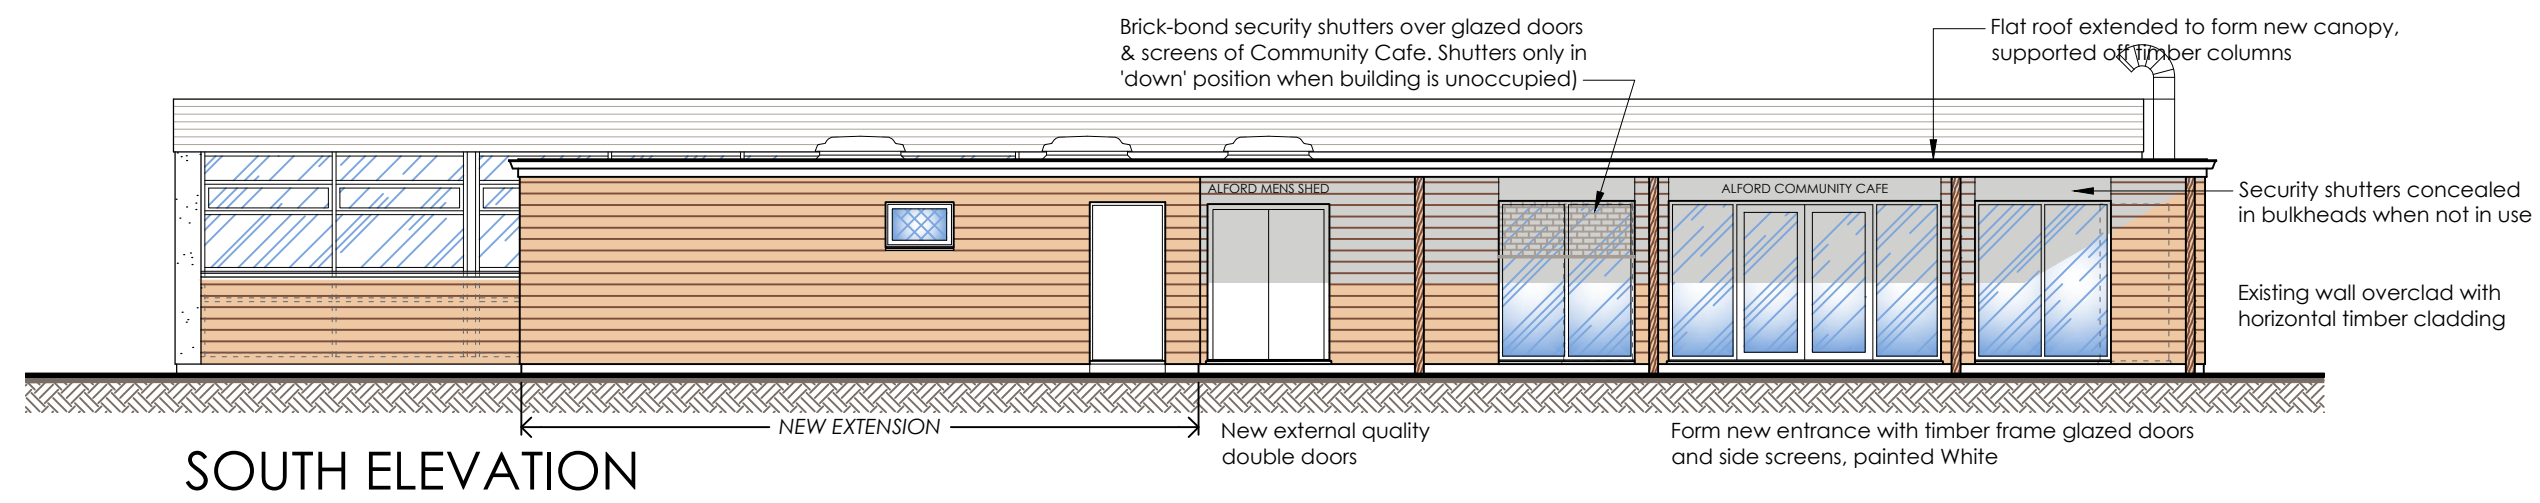


SOUTH ELEVATION

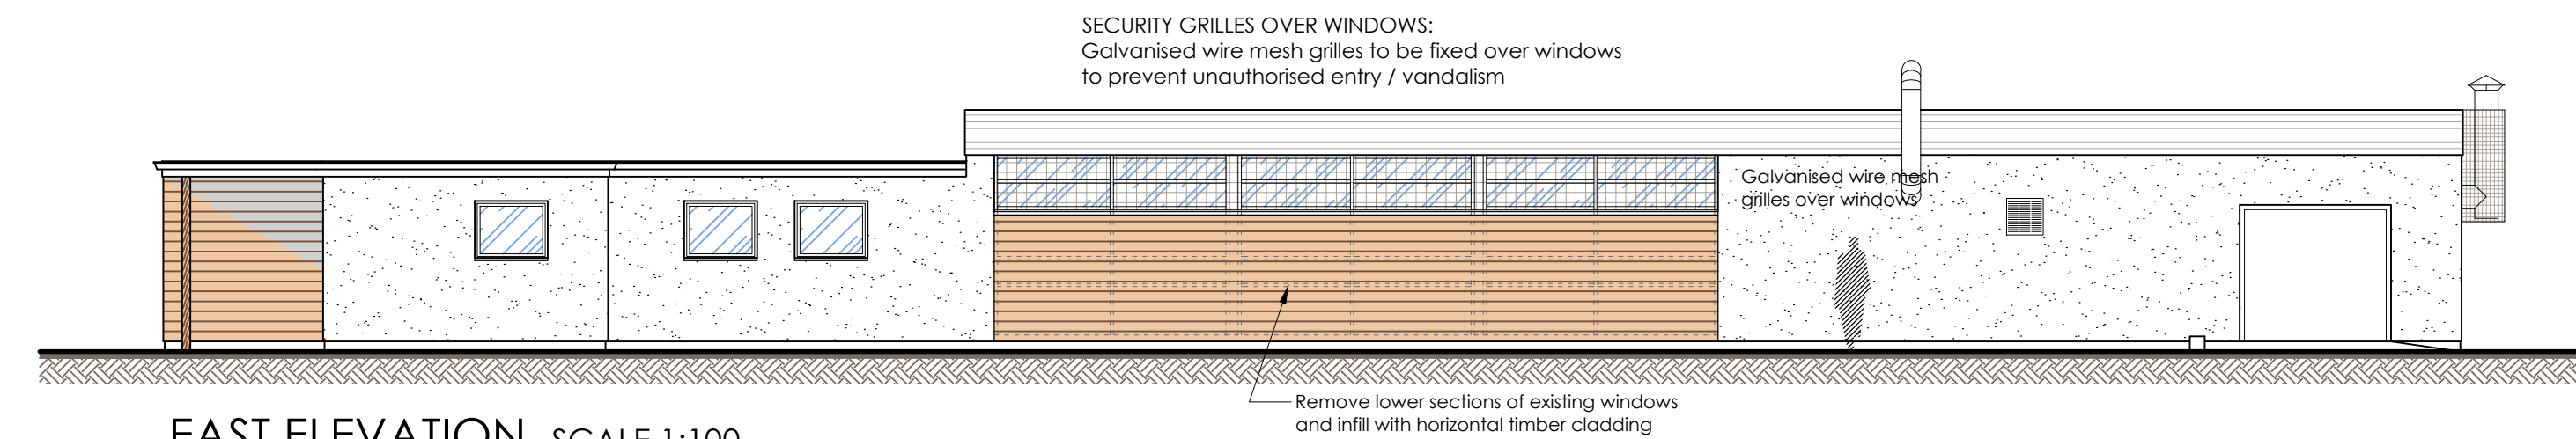


EAST ELEVATION SCALE 1:100



FLOOR PLAN SCALE 1:100

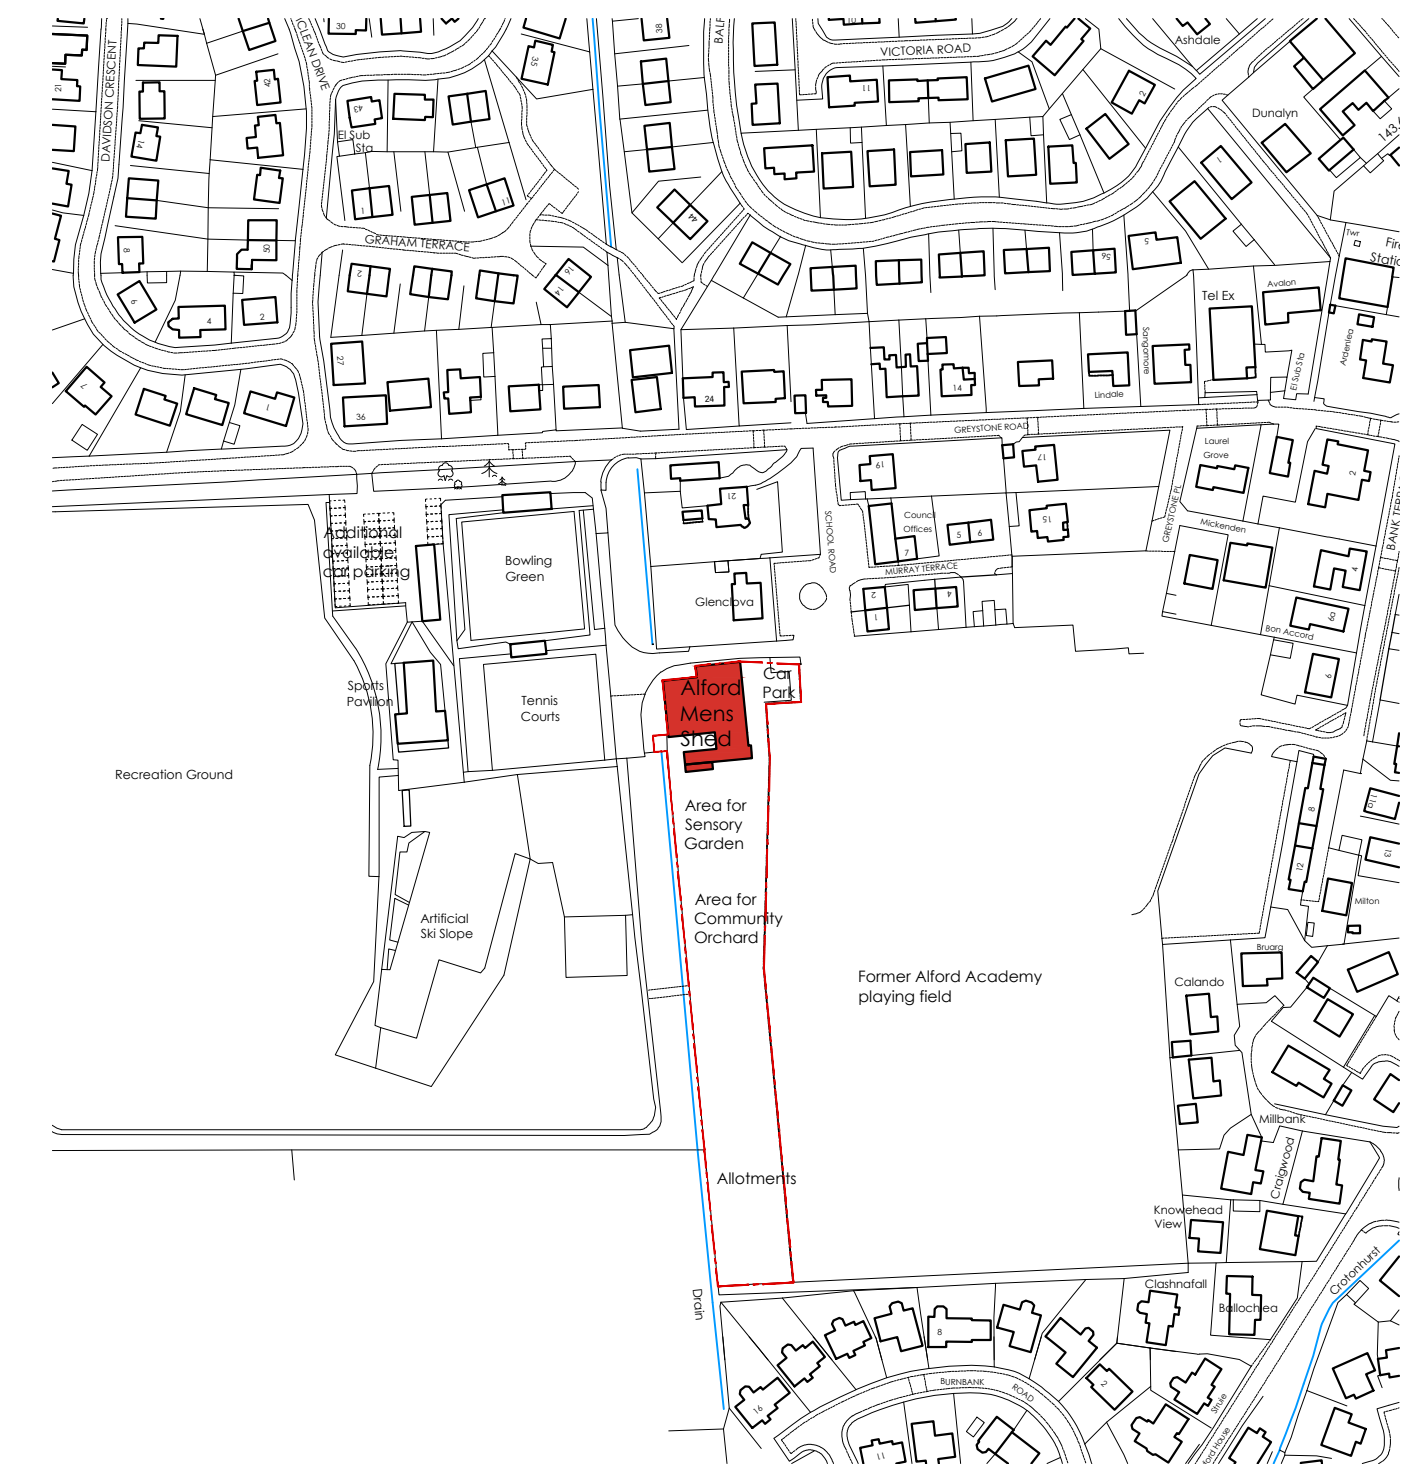


LOCATION PLAN SCALE 1:2500

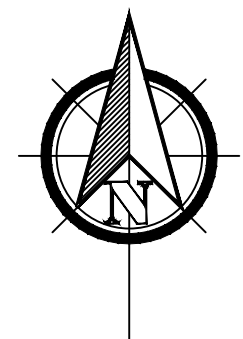

Date	Rev.	Description
<b>PROJECT TITLE:</b> ALTERATIONS & EXTENSION TO FORMER ALFORD ACADEMY TECHNICAL BUILDING, SCHOOL ROAD, ALFORD, ABERDEENSHIRE		
<b>CLIENT:</b> ALFORD & DISTRICT MENS SHED		
<b>DRAWING TITLE:</b> PROPOSED FLOOR PLAN & ELEVATIONS		
<b>PROJECT NUMBER:</b> 16-01-01		
<b>DRAWING NUMBER:</b> 01-21		
<b>REVISIONS:</b> -		
<b>SCALE:</b> AS NOTED		
<b>DATE:</b> JULY 2018		



**PROPOSED**

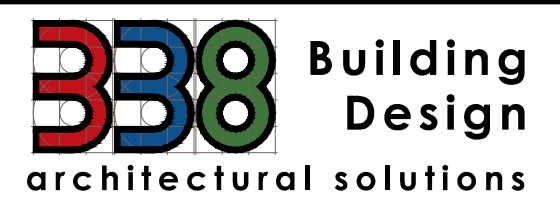

19 Davidson Crescent, Alford, AB33 8TP  
Telephone: 07891 200825  
email: 338buildingdesign@gmail.com

DO NOT SCALE FROM DRAWING - Always use written sizes.  
Large scale details take preference over small scale.  
All dimensions to be checked on site.  
Discrepancies must be referred to the project administrator.

A1